


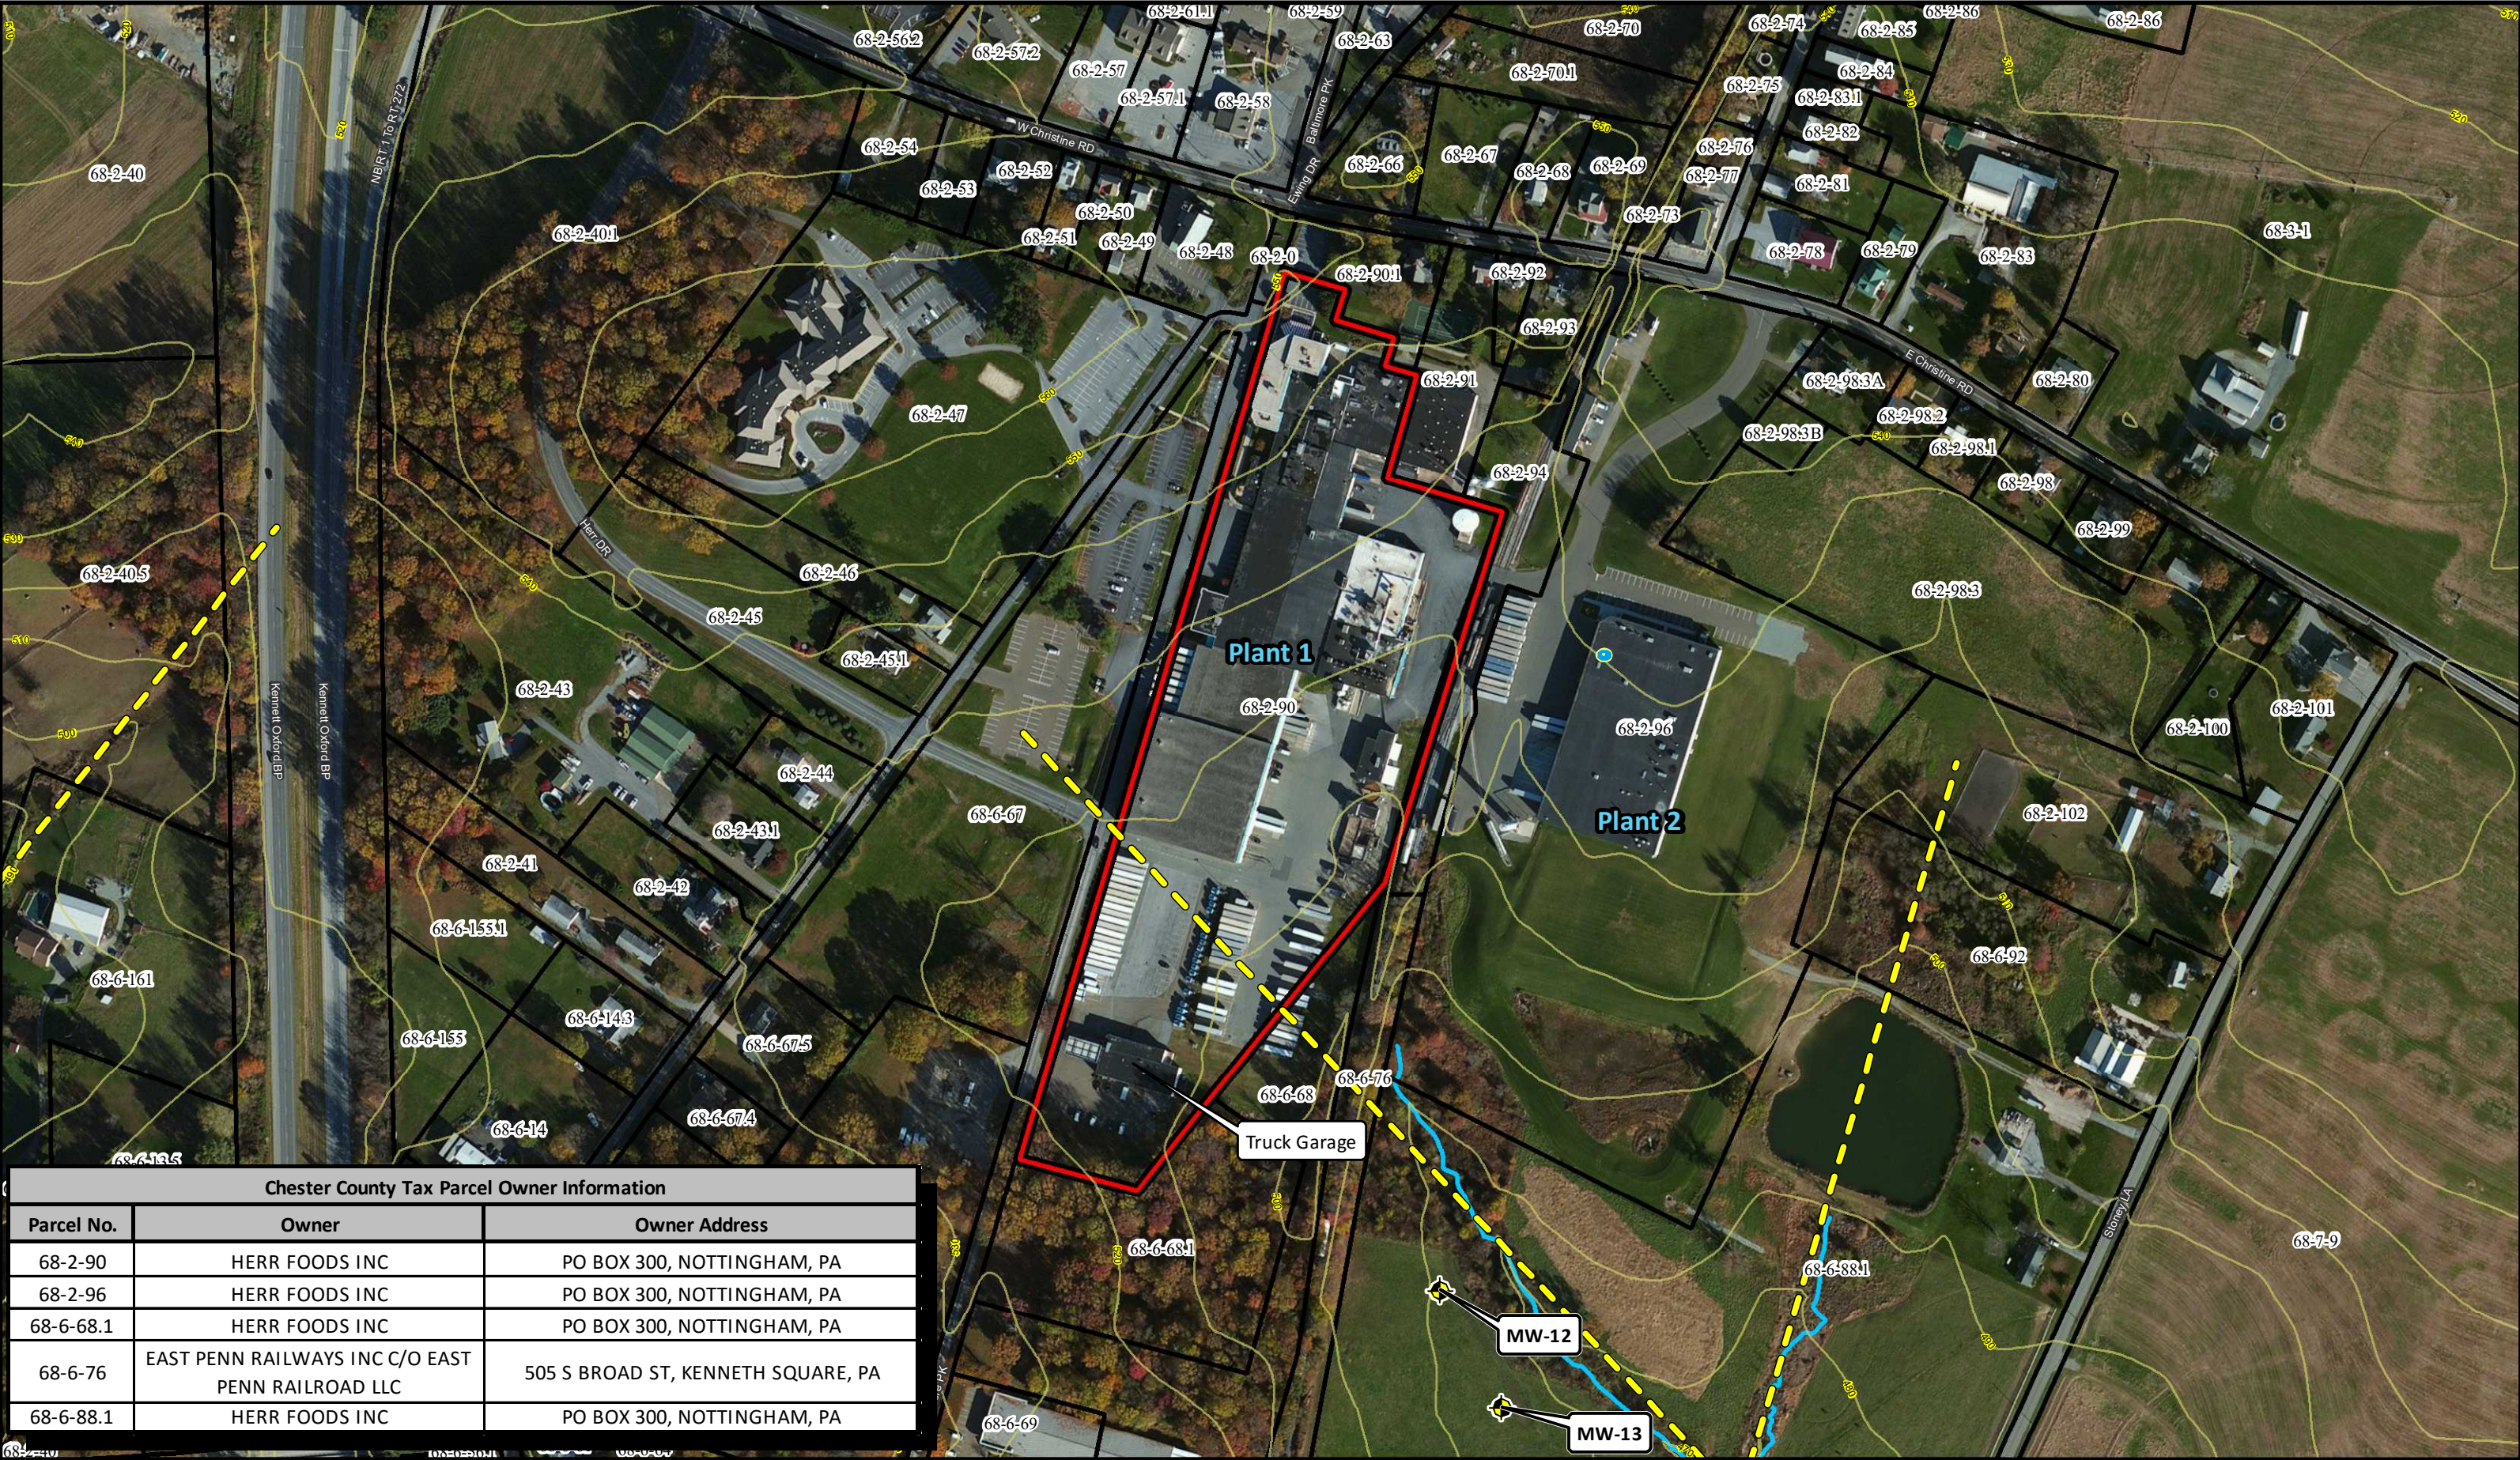

Chester County Tax Parcel Owner Information		
Parcel No.	Owner	Owner Address
68-2-90	HERR FOODS INC	PO BOX 300, NOTTINGHAM, PA
68-2-96	HERR FOODS INC	PO BOX 300, NOTTINGHAM, PA
68-6-68.1	HERR FOODS INC	PO BOX 300, NOTTINGHAM, PA
68-6-76	EAST PENN RAILWAYS INC C/O EAST PENN RAILROAD LLC	505 S BROAD ST, KENNETH SQUARE, PA
68-6-88.1	HERR FOODS INC	PO BOX 300, NOTTINGHAM, PA

Herr Foods, Inc

Figure 1
Aerial Base Map

West Nottingham Township, Chester County, PA
Project No. 101722001

Monitoring Well

Raw Water Sample Point

Inferred Fracture Trace

UNT to North East Creek

Contour (10 ft Interval)

Parcel Boundary - Nottingham Plant 1

Parcel Boundary

0 250
1 inch = 250 feet

3/13/2017

Drawn By: JDD

