
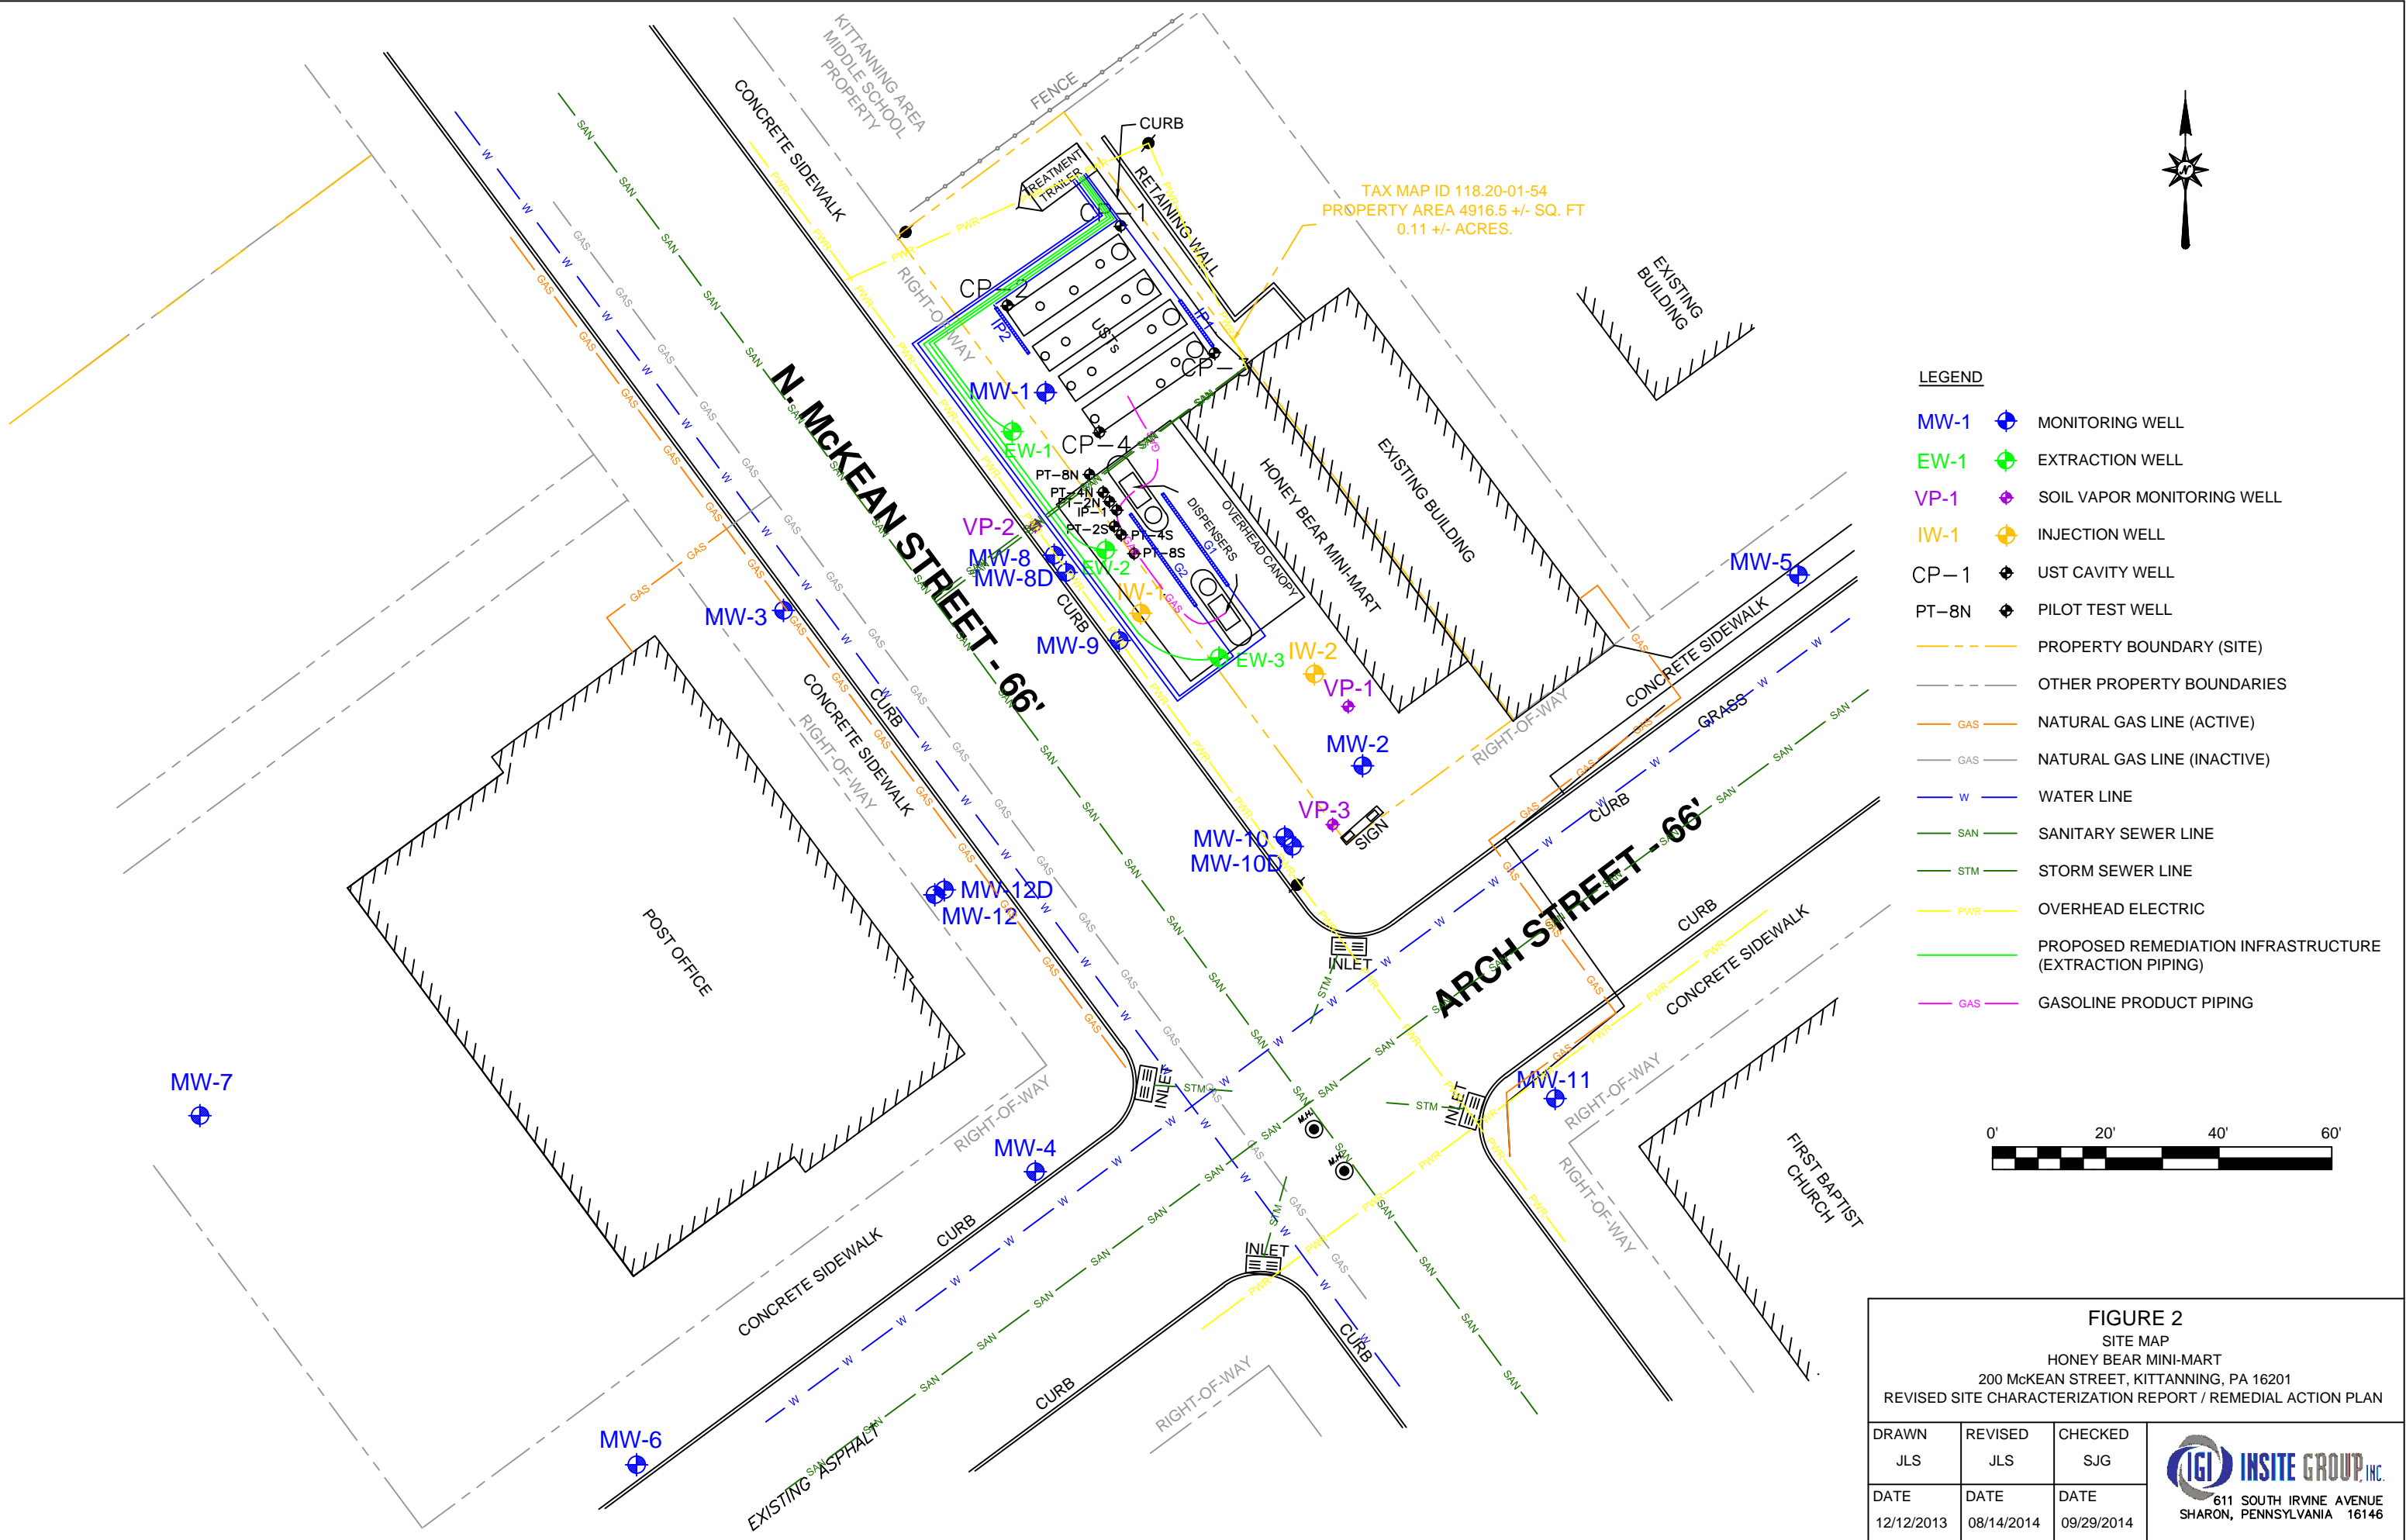


FIGURE 1 SITE MAP HONEY BEAR MINI-MART 200 MCKEAN STREET, KITTANNING, PA 16201			
DRAWN JLS	REVISED	CHECKED JLS	 611 SOUTH IRVINE AVENUE SHARON, PENNSYLVANIA 16146
DATE 12/12/13	DATE	DATE 05/18/16	



- LEGEND**
- MW-1 MONITORING WELL
  - EW-1 EXTRACTION WELL
  - VP-1 SOIL VAPOR MONITORING WELL
  - IW-1 INJECTION WELL
  - CP-1 UST CAVITY WELL
  - PT-8N PILOT TEST WELL
  - PROPERTY BOUNDARY (SITE)
  - OTHER PROPERTY BOUNDARIES
  - NATURAL GAS LINE (ACTIVE)
  - NATURAL GAS LINE (INACTIVE)
  - WATER LINE
  - SANITARY SEWER LINE
  - STORM SEWER LINE
  - OVERHEAD ELECTRIC
  - PROPOSED REMEDIATION INFRASTRUCTURE (EXTRACTION PIPING)
  - GASOLINE PRODUCT PIPING



**FIGURE 2**  
SITE MAP  
HONEY BEAR MINI-MART  
200 MCKEAN STREET, KITTANNING, PA 16201  
REVISED SITE CHARACTERIZATION REPORT / REMEDIAL ACTION PLAN

DRAWN JLS	REVISED JLS	CHECKED SJG
DATE 12/12/2013	DATE 08/14/2014	DATE 09/29/2014

**IGI INSITE GROUP, INC.**  
611 SOUTH IRVINE AVENUE  
SHARON, PENNSYLVANIA 16146