


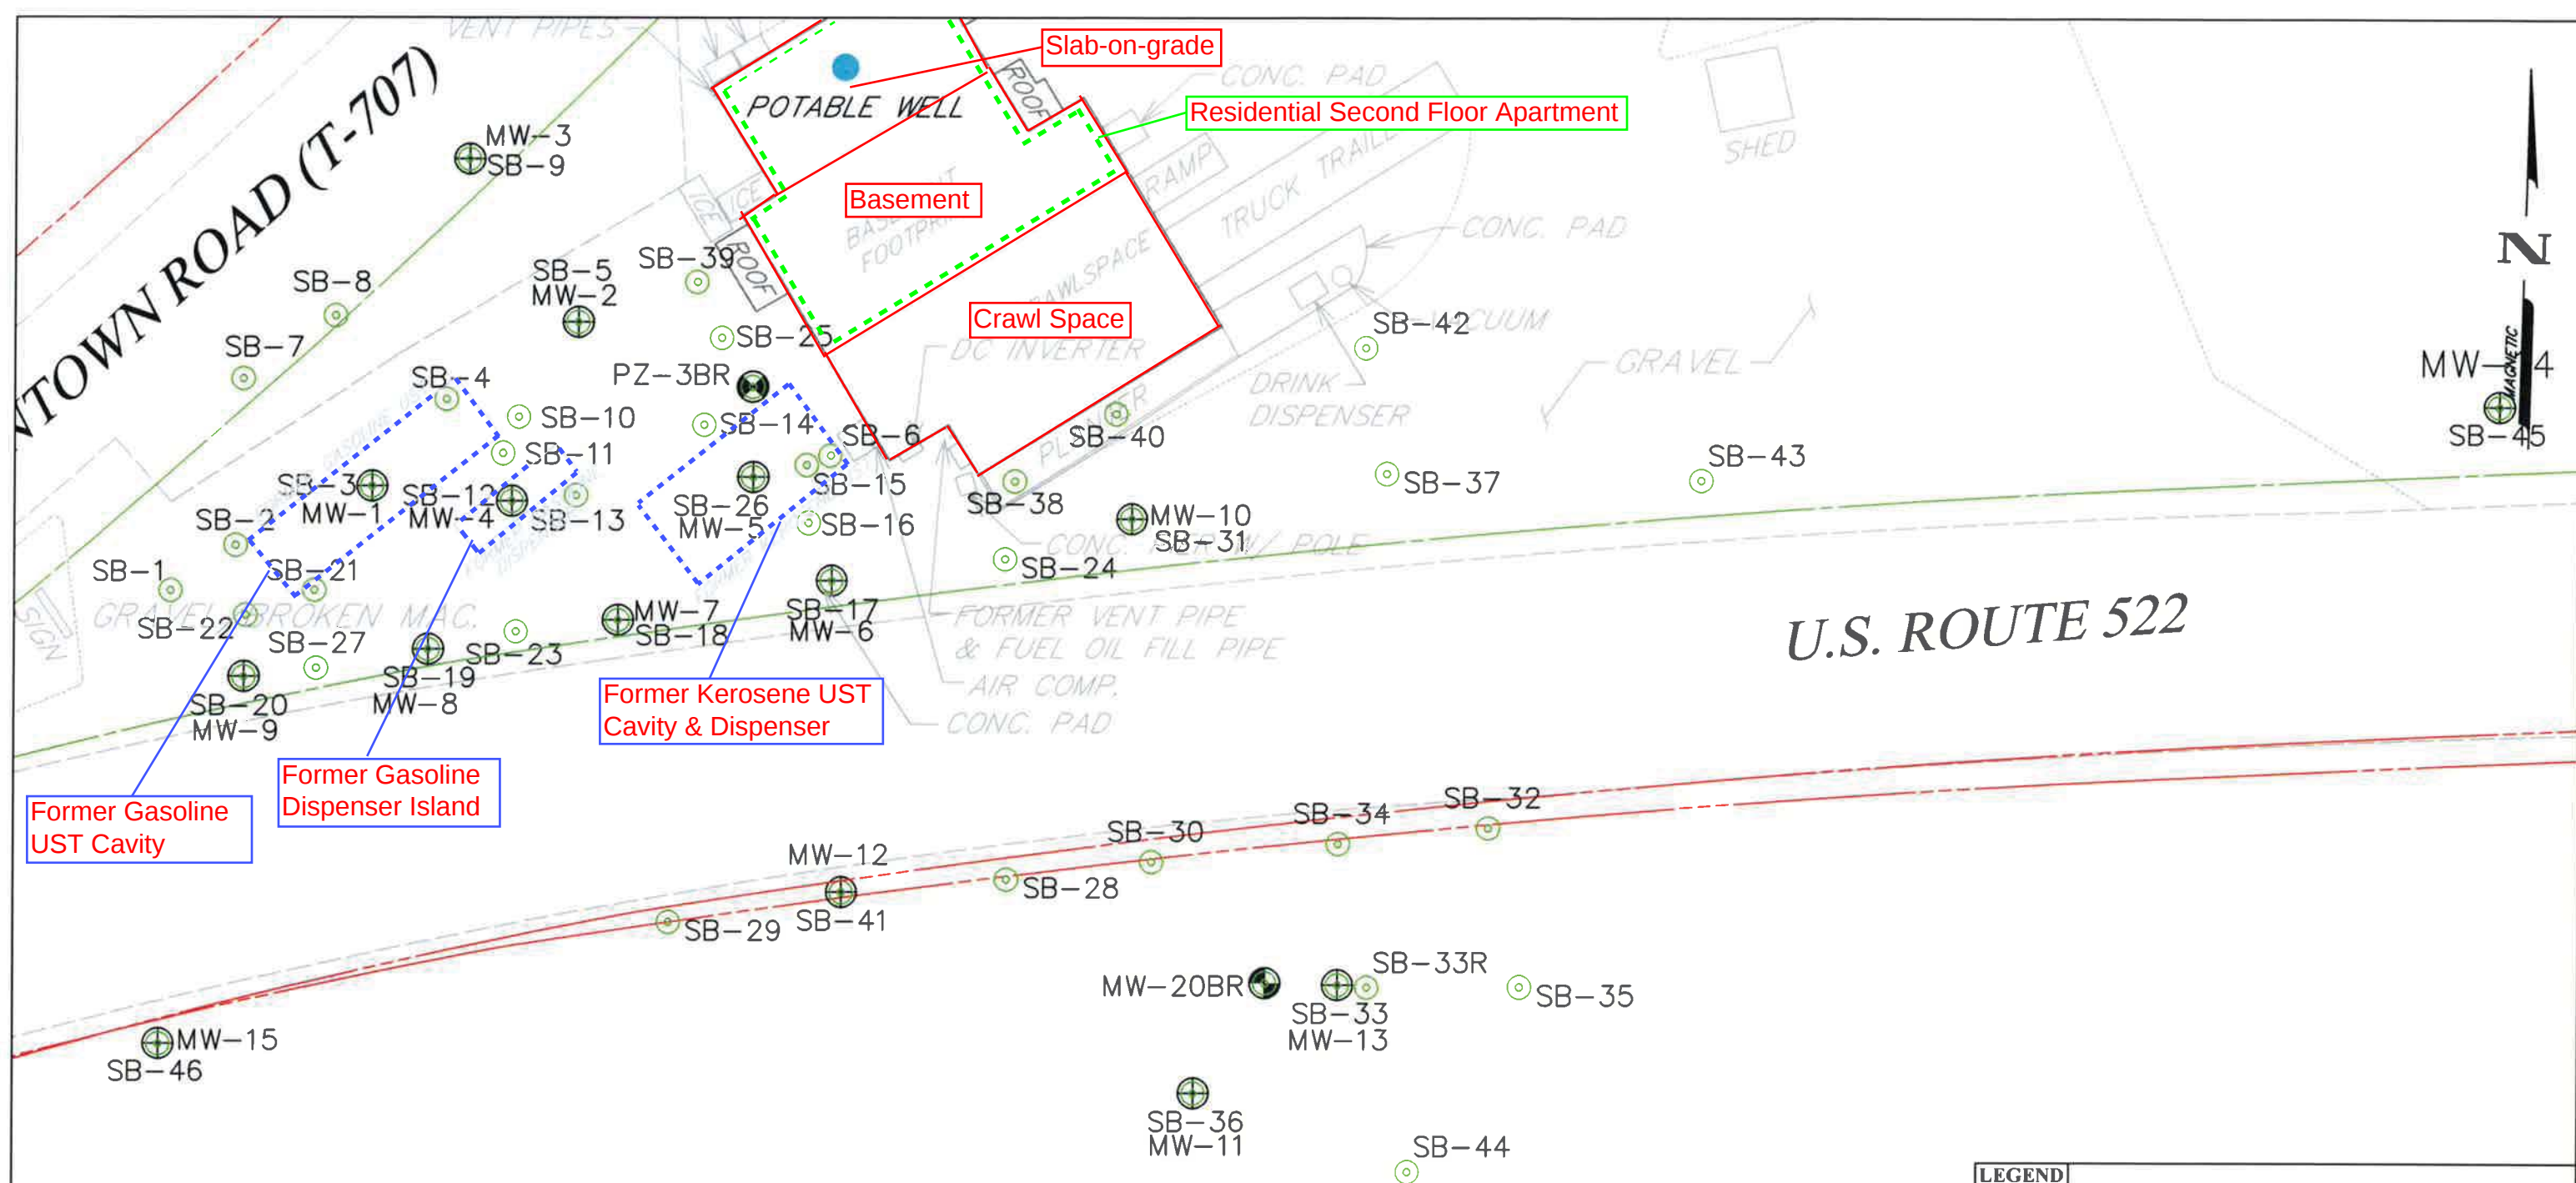


NOTES

1. Vertical datum is assumed and is relative to only this project site.
2. Property lines are overlaid from deeds and tax maps from the Mifflin County Recorder's office and are approximate as shown.
3. Underground utilities are based on paint markings placed by others. Not all utilities are shown.

SCALE: 1" = 20'

10' 0 20'

LEGEND	
	BEDROCK MONITORING WELL
	BEDROCK PIEZOMETER
	OVERBURDEN PIEZOMETER
	OVERBURDEN MONITORING WELL
	SOIL BORING
	SANITARY SEWER LINE
	OVERHEAD UTILITIES
	UNDERGROUND ELECTRIC
	STORM WATER LINE
	EDGE OF GRAVEL
	EDGE OF GRAVEL
	EDGE OF MACADAM
	EDGE OF CONCRETE
	RIGHT-OF-WAY LINE
	PROPERTY LINE

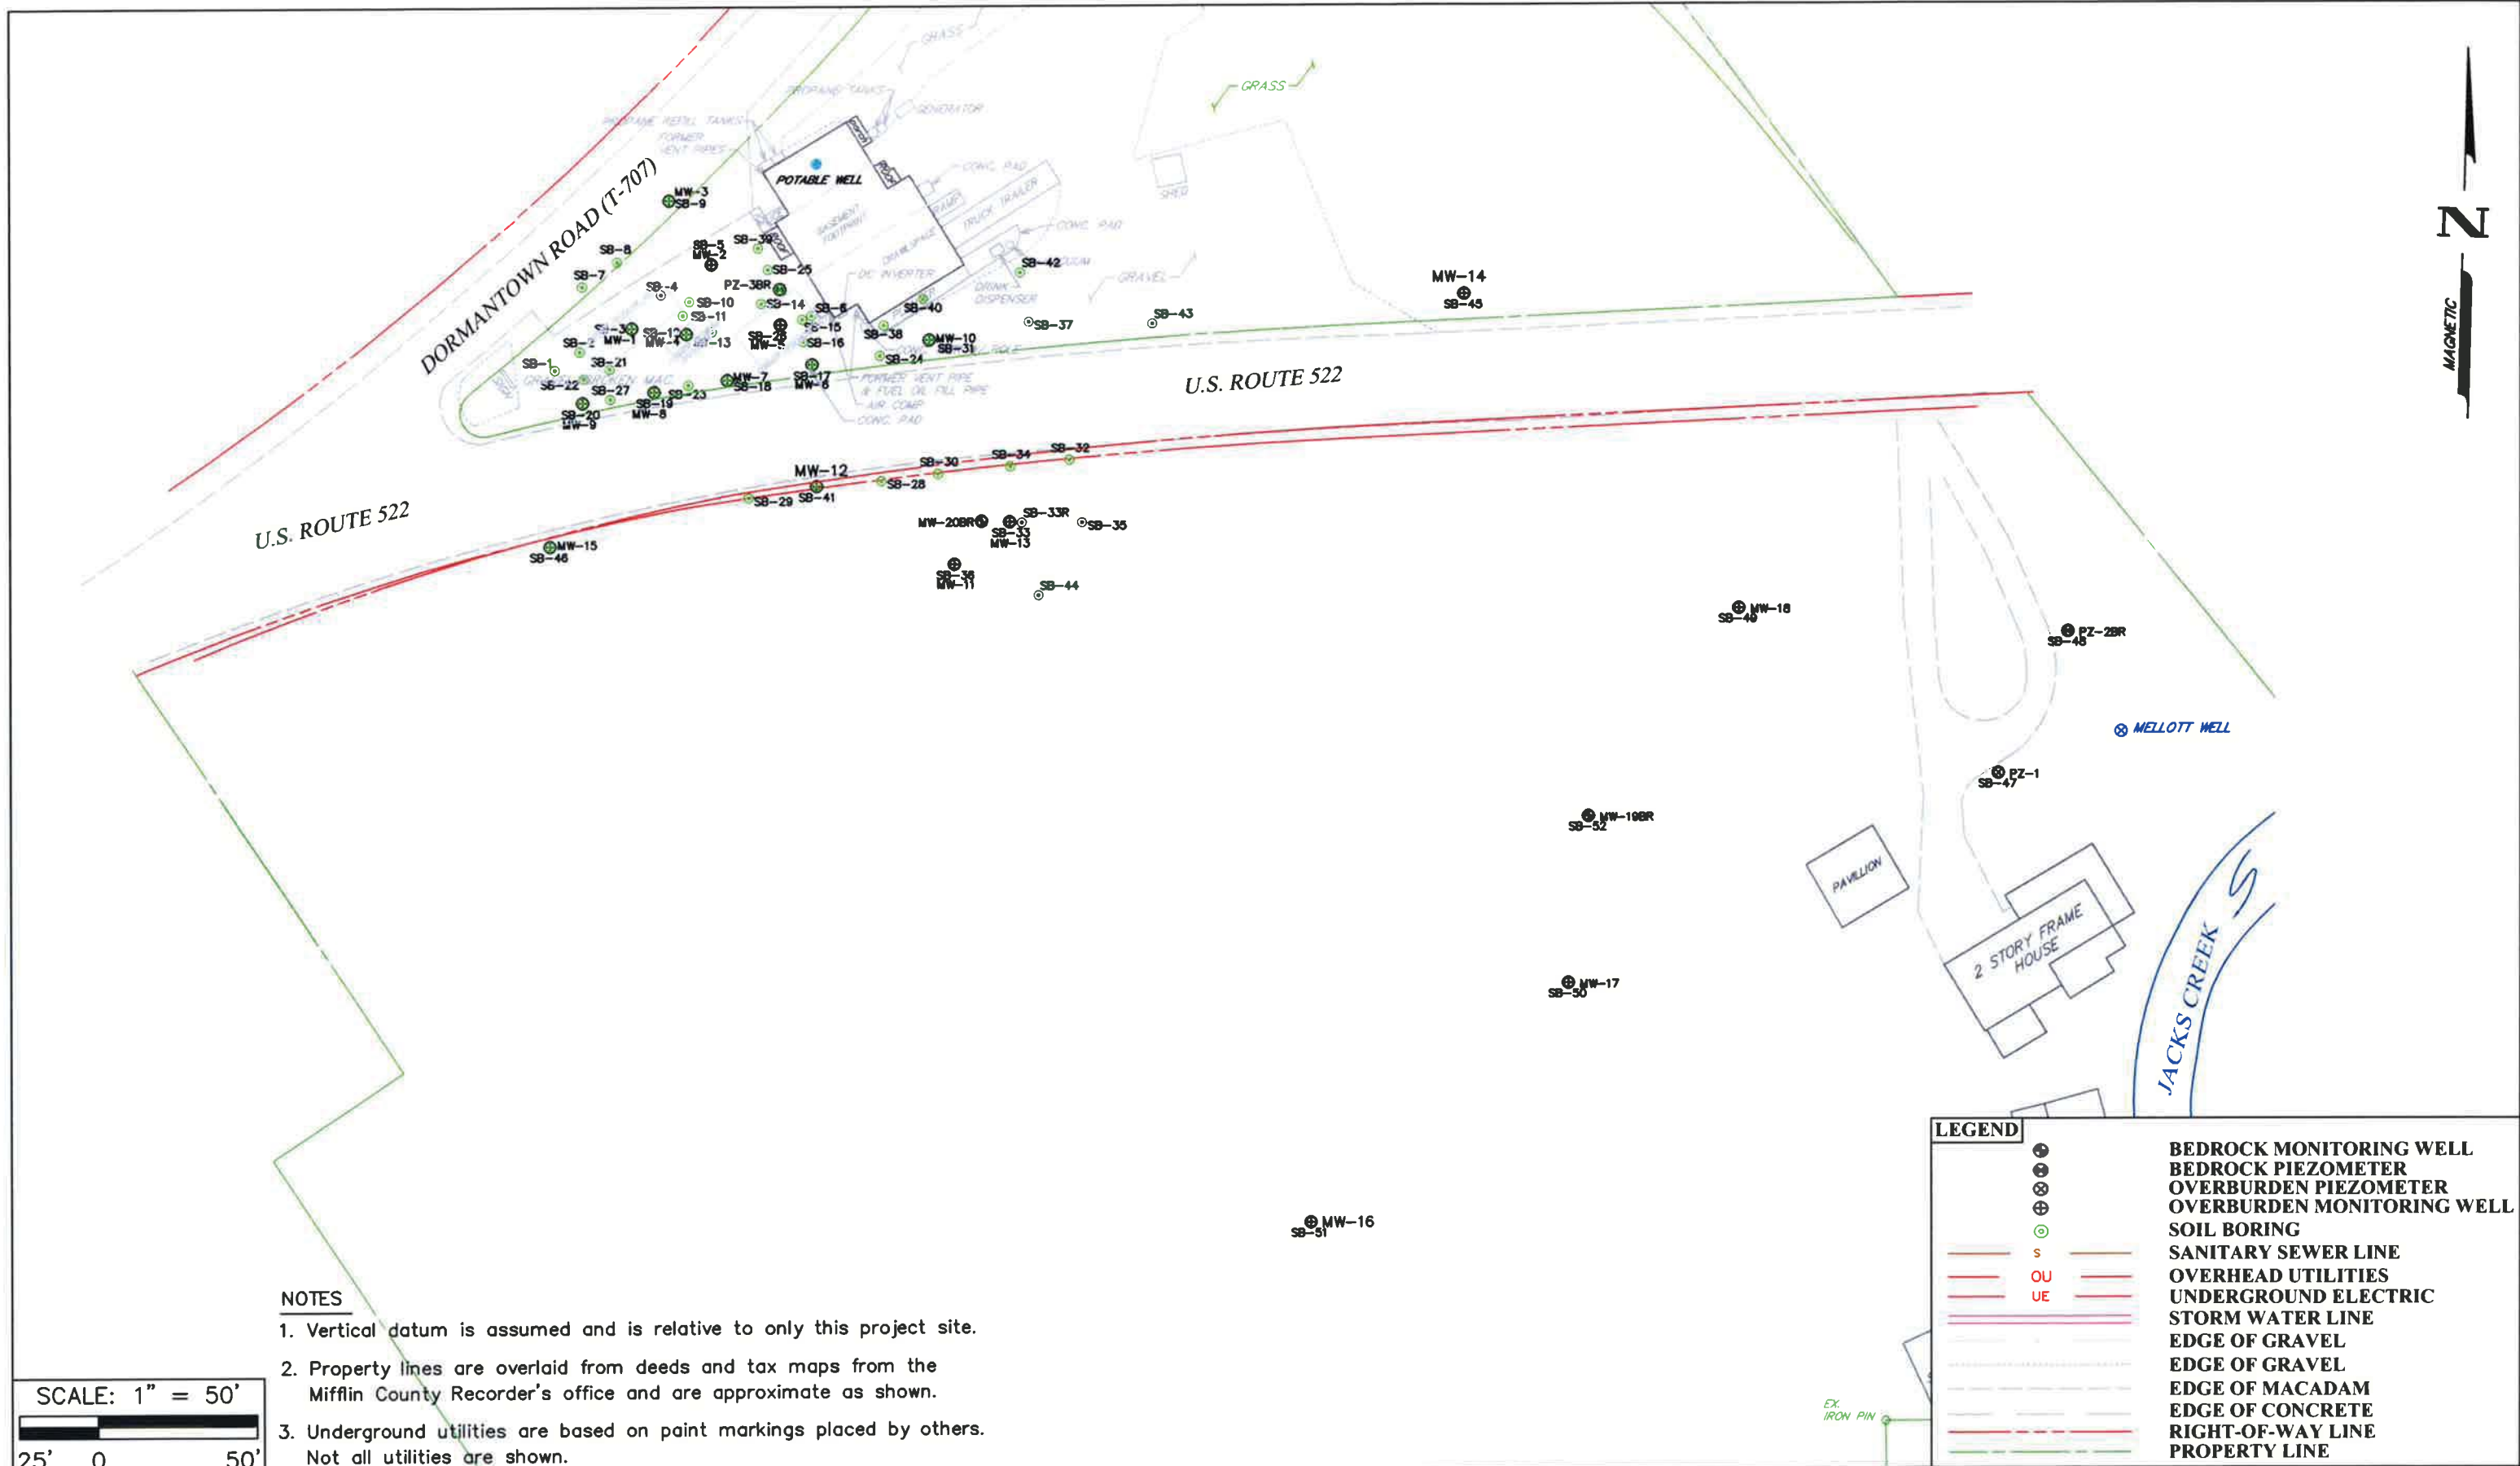

NOTES

1. Vertical datum is assumed and is relative to only this project site.
2. Property lines are overlaid from deeds and tax maps from the Mifflin County Recorder's office and are approximate as shown.
3. Underground utilities are based on paint markings placed by others. Not all utilities are shown.

SCALE: 1" = 50'

25' 0 50'



**MOUNTAIN
RESEARCH, LLC**
The Summit of Science & Service

Visit Our Website at:
www.mountainresearch.com
825 25th Street, Altoona, PA 16601
Phone (814) 949-2034
Fax (814) 949-9591

Drawn By: JMB 9/11/18 Last Saved By: DWESTLEY
Submitted By:
Project Manager:
Checked By:

4559.15.01

H:\POINT STORE\4559.15.01 - MCCLURE, PA - POINT STORE\ACAD DWG\SSCR-RAP\FIG 4 - SITE
MAP ZOOMED OUT.DWG

LEGEND

	BEDROCK MONITORING WELL
	BEDROCK PIEZOMETER
	OVERBURDEN PIEZOMETER
	OVERBURDEN MONITORING WELL
	SOIL BORING
	SANITARY SEWER LINE
	OVERHEAD UTILITIES
	UNDERGROUND ELECTRIC
	STORM WATER LINE
	EDGE OF GRAVEL
	EDGE OF GRAVEL
	EDGE OF MACADAM
	EDGE OF CONCRETE
	RIGHT-OF-WAY LINE
	PROPERTY LINE

POINT STORE

5867 Highway 522 North, Decatur Township
Mifflin County, McClure, PA
SITE MAP ZOOMED OUT
Figure 4