

AREA C			
SAMPLE ID	X FEET	Y FEET	DEPTH FEET
C-1	19.8	12.4	3.8
C-2	27.1	6.8	5.1
C-3	39.6	9.0	2.9
C-4	56.3	2.6	3.3
C-5	73.0	5.8	5.1
C-6	82.8	11.0	3.3
C-7	103.9	8.4	2.6
NA	113.6	3.3	2.5
C-8	11.9	19.3	4.7
C-9	48.6	15.4	5.8
C-10	62.3	18.5	2.1
C-11	86.0	22.2	4.7
C-12	88.7	22.7	4.5
C-13	103.8	17.9	2.1

NA - NOT APPLICABLE BEYOND ATTAINMENT ZONE  
SELECT 12 ACCESSIBLE POINTS WITHIN AREA

LEGEND

PROPERTY BOUNDARY

EXISTING MONITOR WELL

MONITOR WELL TO BE ABANDONED (TASK 1)

SOIL GAS MONITORING POINT


SRSS SAMPLE LOCATION

SOIL ATTAINMENT AREA

REMEDIATION TRENCH

AREA A-B			
SAMPLE ID	X FEET	Y FEET	DEPTH FEET
AB-1	9.6	38.0	5.5
AB-2	25.7	38.5	3.1
AB-3	53.6	37.3	5.0
AB-4	58.5	37.1	3.9
AB-5	80.1	36.0	3.5
AB-6	89.6	33.0	3.5
AB-7	1.9	47.8	2.0
AB-8	14.6	47.7	4.3
AB-9	32.1	47.7	4.2
AB-10	61.2	53.1	2.6
AB-11	61.0	44.0	5.4
AB-12	85.0	46.5	2.4
NA	100.1	52.2	3.4
AB-13	28.5	26.8	3.9
NA	36.7	14.6	4.7
AB-14	51.4	12.5	5.3
AB-15	78.1	23.9	4.8
NA	96.7	16.4	4.0
NA	105.4	15.6	5.3
NA	7.5	1.1	5.4
NA	50.7	2.7	3.0
AB-16	58.2	7.8	3.6
NA	80.0	9.7	3.6
NA	103.4	9.1	3.0

NA - NOT APPLICABLE BEYOND ATTAINMENT ZONE  
SELECT 12 ACCESSIBLE POINTS WITHIN AREA

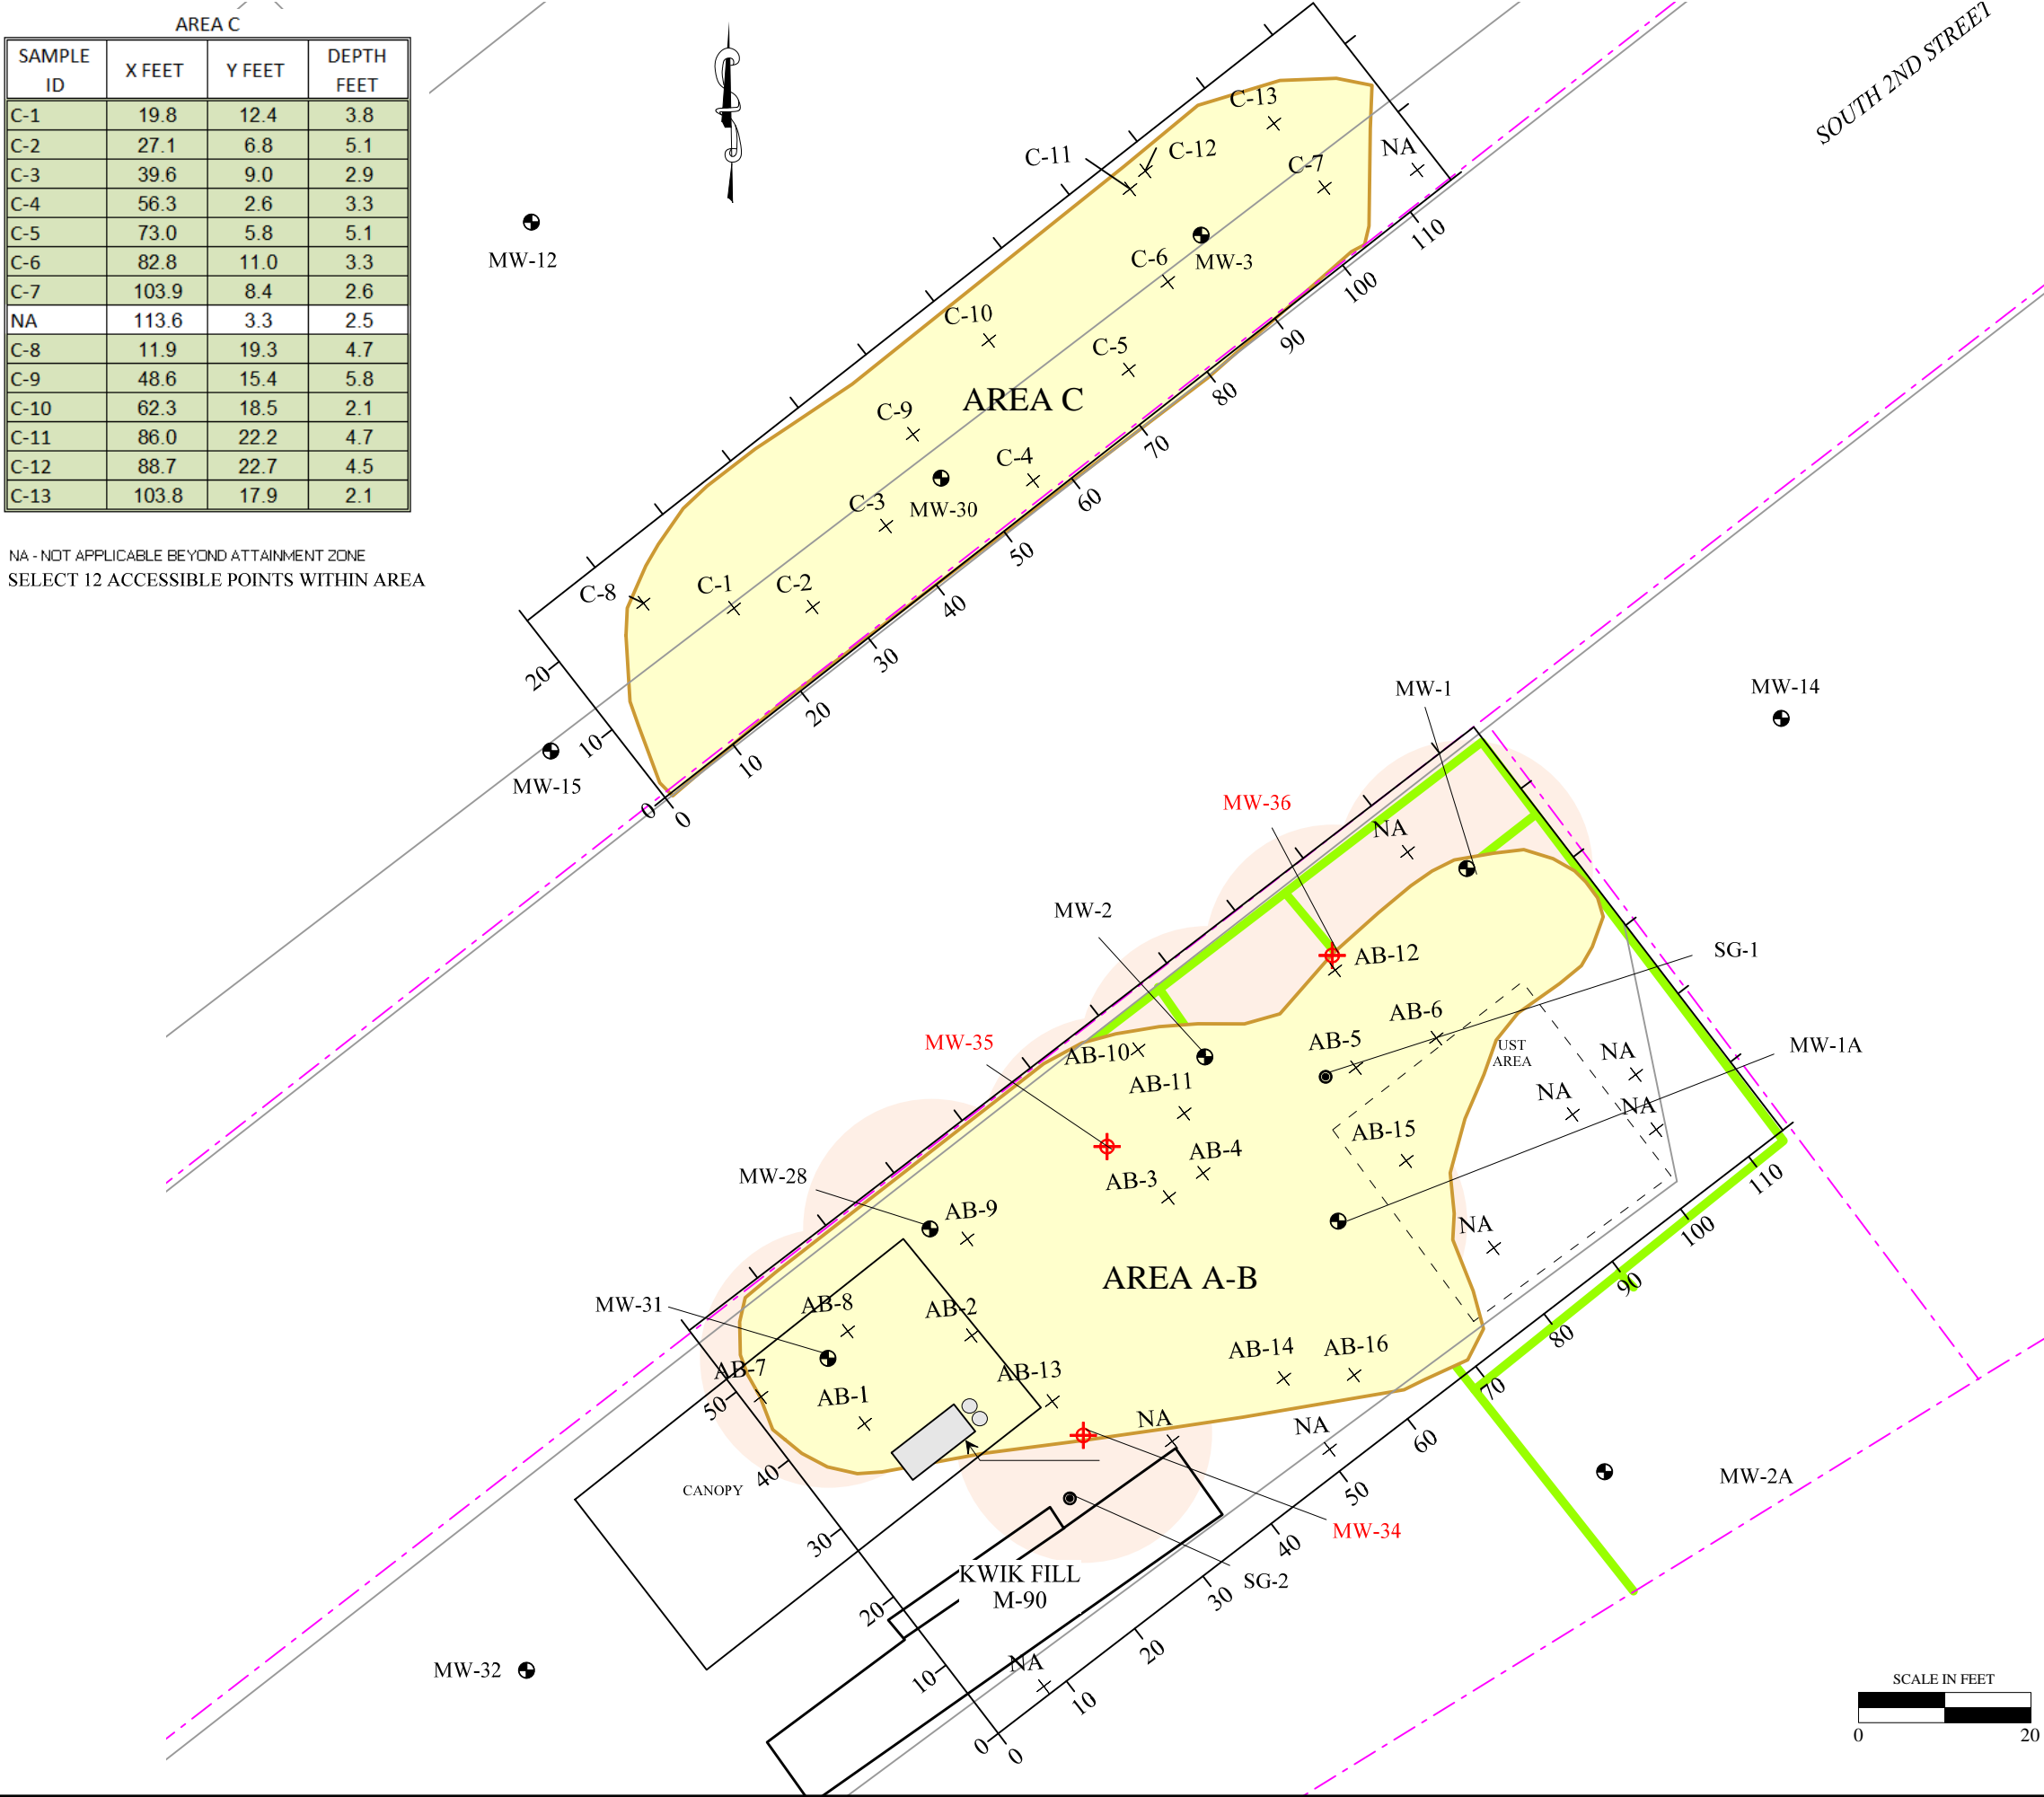

PROPOSED SRSS BORING LOCATIONS

UNITED REFINING KWIK FILL M-90  
1322 SOUTH 2ND STREET  
CLEARFIELD, PENNSYLVANIA 16830

Letterle & Associates, LLC  
2859 Oxford Boulevard, Suite 110  
Allison Park, Pennsylvania 15101

FIGURE 1